


FLOORPLAN

PALM JUMEIRAH

UNIT - N68B

BUA - 6,881 SQ.FT

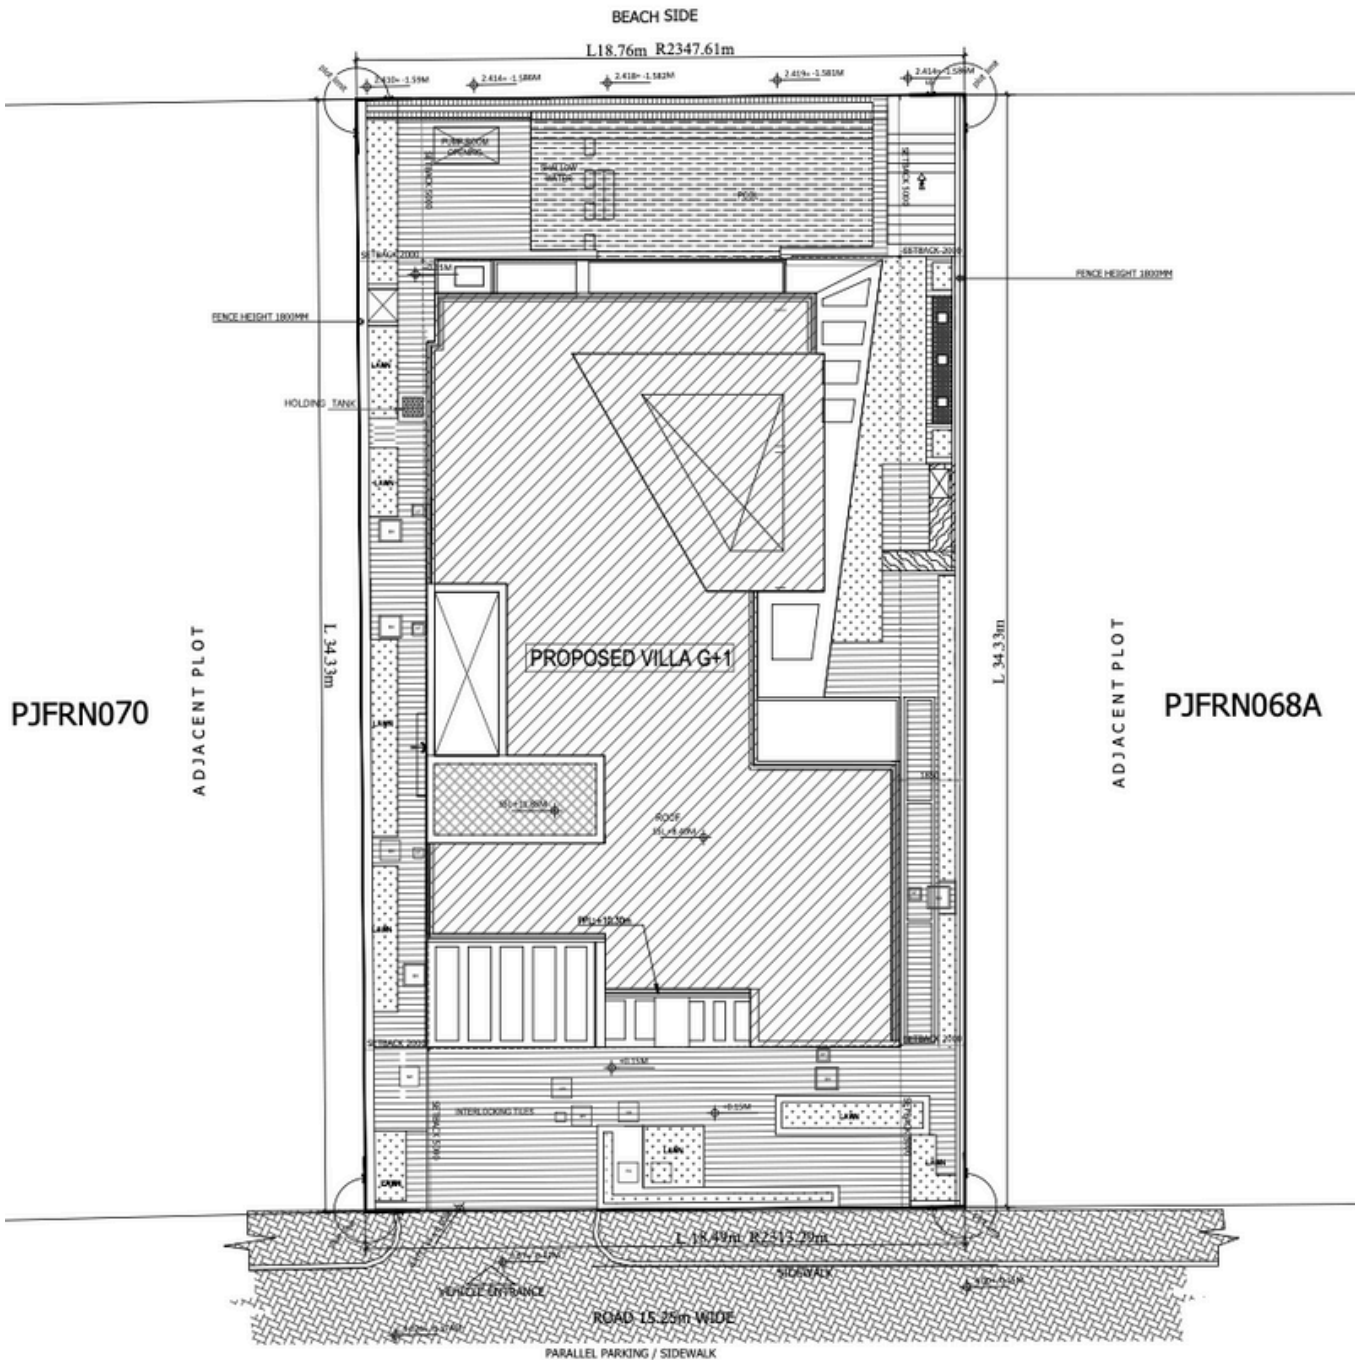


R O A D 15.25 M W I D E

FLOORPLAN

PALM JUMEIRAH

UNIT - N68B

BUA - 6,881 SQ.FT

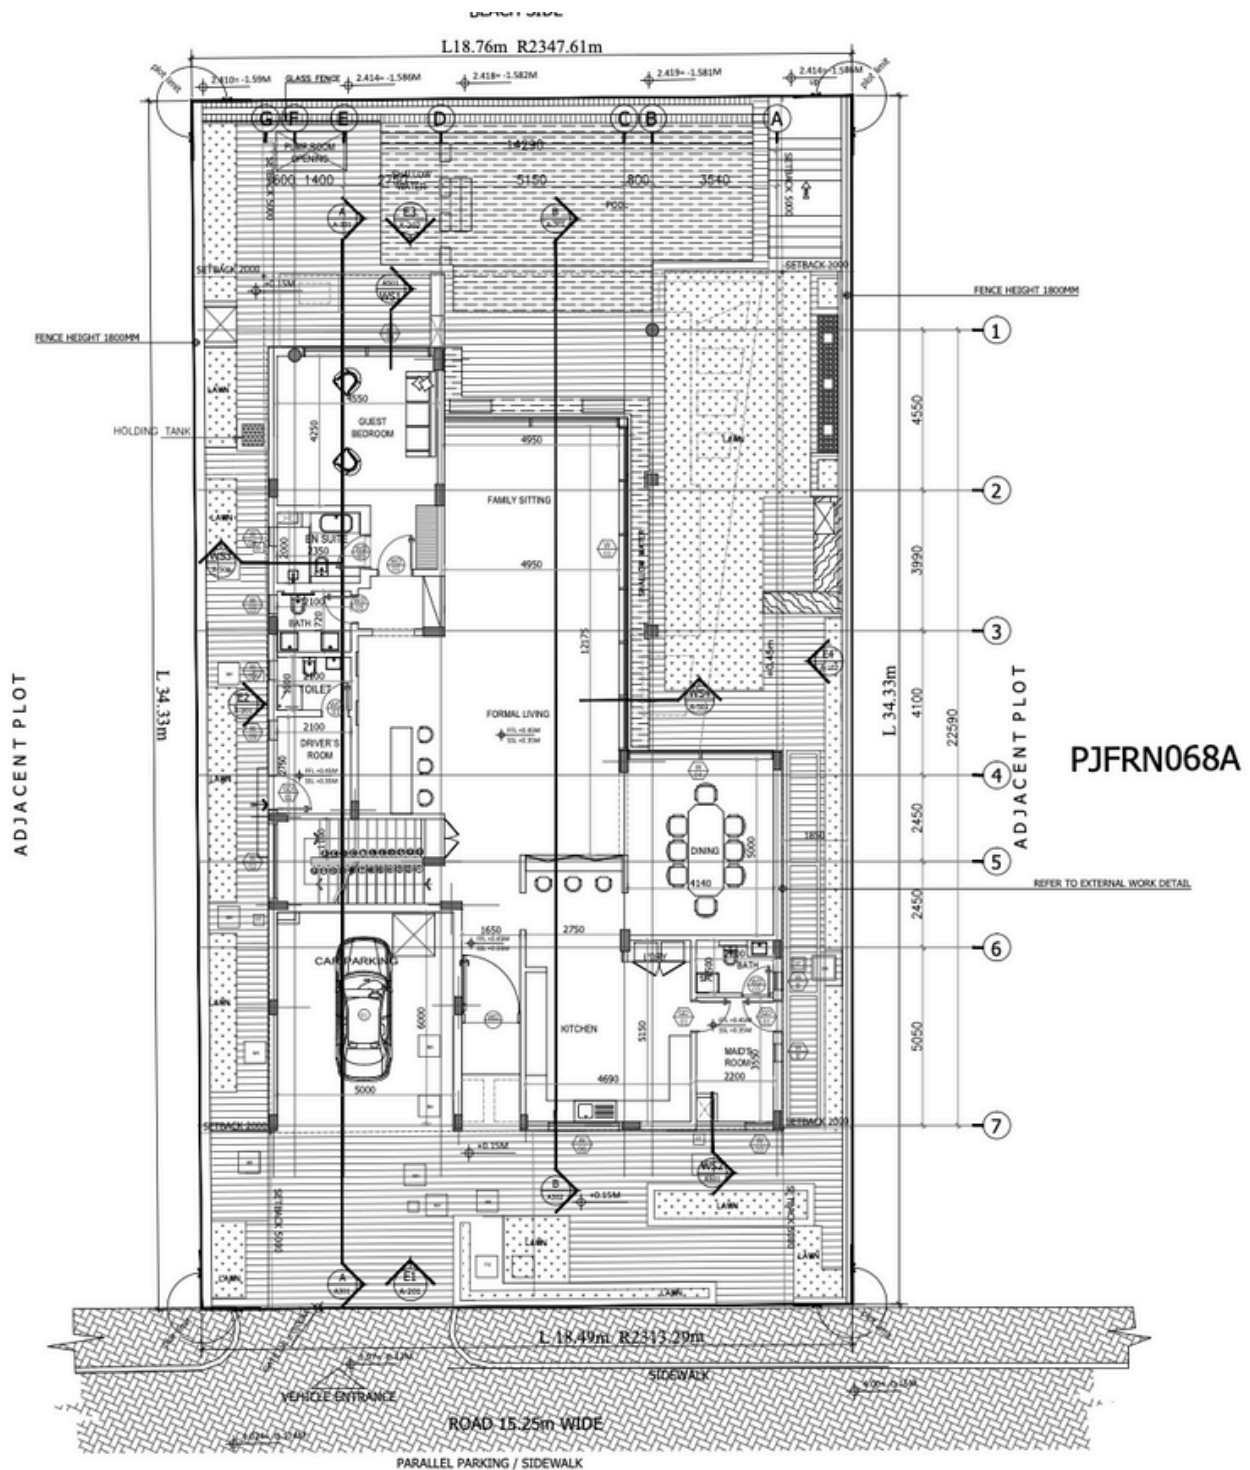


GROUND FLOOR PLAN

FLOORPLAN

PALM JUMEIRAH

UNIT - N68B

BUA - 6,881 SQ.FT

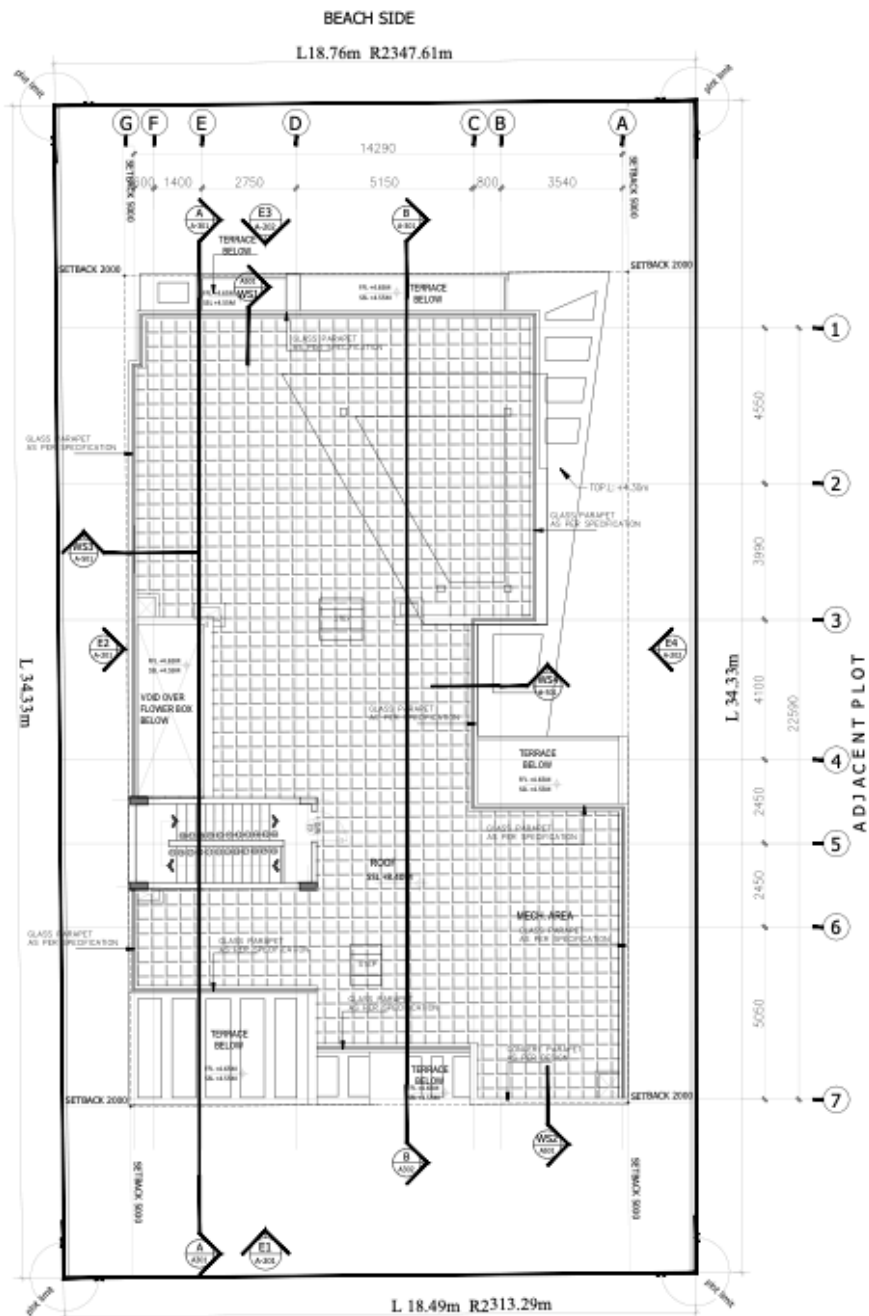

3 ROOF FLOOR PLAN
A183 scale 1:100

FLOORPLAN

PALM JUMEIRAH

UNIT - N68B

BUA - 6,881 SQ.FT

